


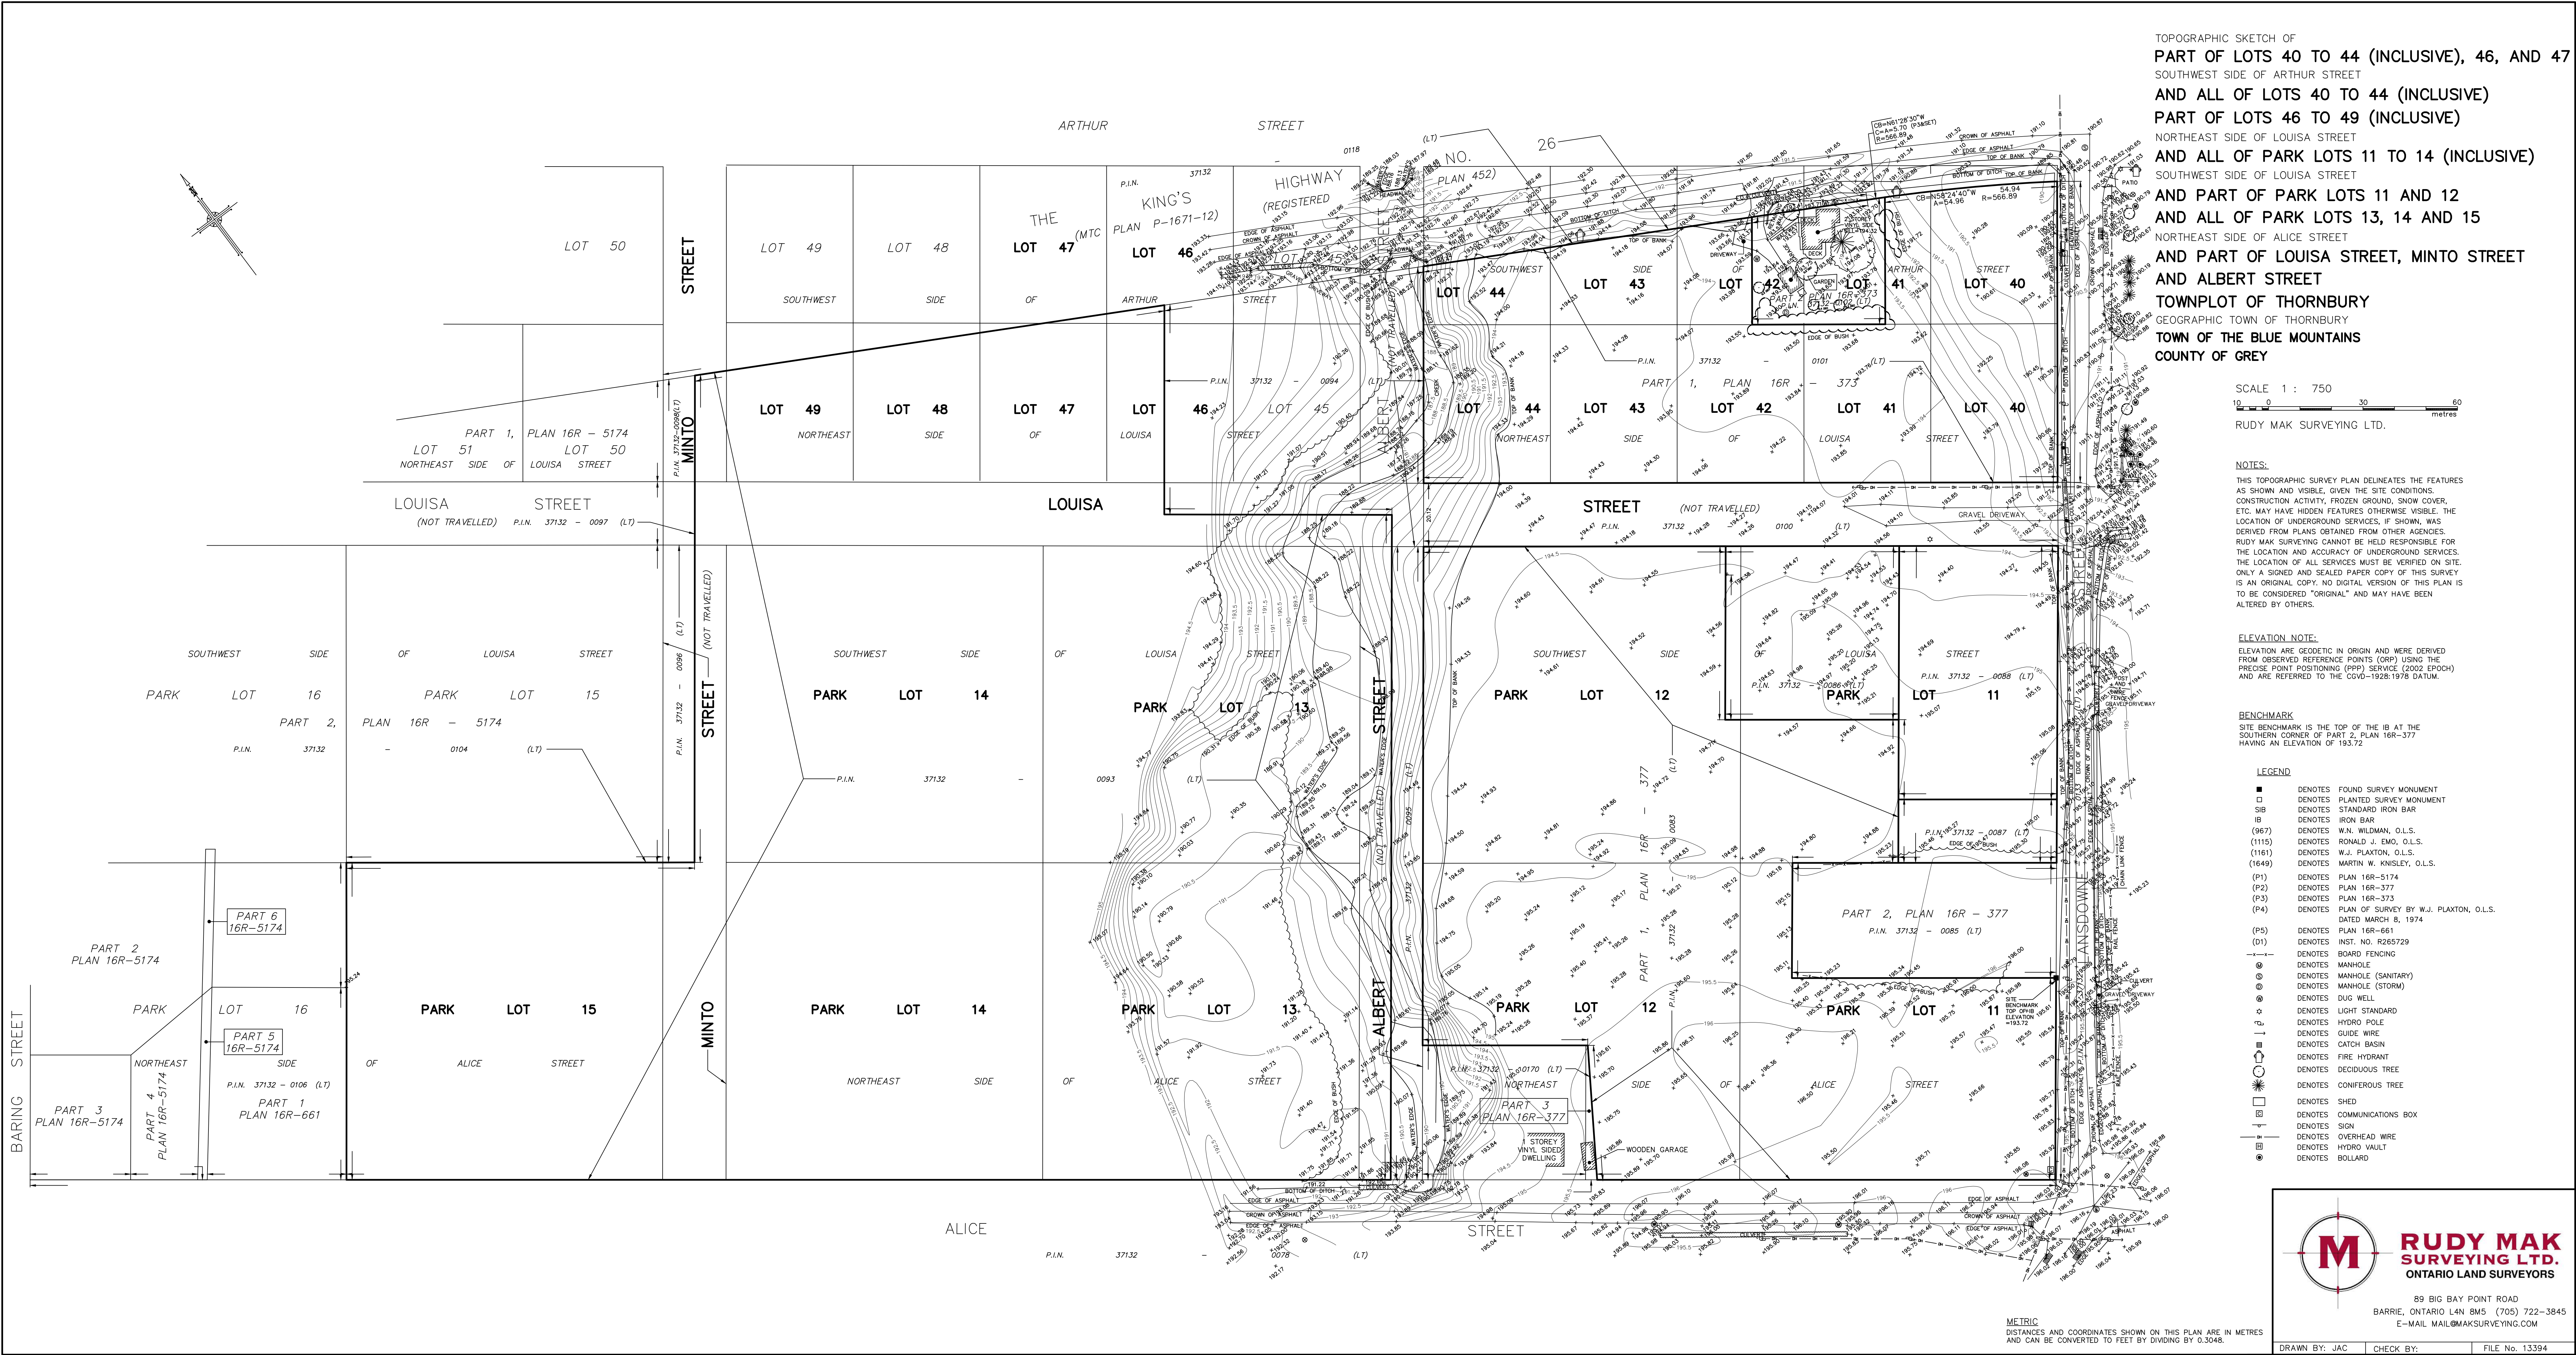

TOPOGRAPHIC SKETCH OF
PART OF LOTS 40 TO 44 (INCLUSIVE), 46, AND 47
SOUTHWEST SIDE OF ARTHUR STREET
AND ALL OF LOTS 40 TO 44 (INCLUSIVE)
PART OF LOTS 46 TO 49 (INCLUSIVE)
NORTHEAST SIDE OF LOUISA STREET
AND ALL OF PARK LOTS 11 TO 14 (INCLUSIVE)
SOUTHWEST SIDE OF LOUISA STREET
AND PART OF PARK LOTS 11 AND 12
AND ALL OF PARK LOTS 13, 14 AND 15
NORTHEAST SIDE OF ALICE STREET
AND PART OF LOUISA STREET, MINTO STREET
AND ALBERT STREET
TOWNPLOT OF THORNBURY
GEOGRAPHIC TOWN OF THORNBURY
TOWN OF THE BLUE MOUNTAINS
COUNTY OF GREY

SCALE 1 : 750
10 0 30 60 metres
RUDY MAK SURVEYING LTD.

NOTES:
THIS TOPOGRAPHIC SURVEY PLAN DELINEATES THE FEATURES AS SHOWN AND VISIBLE, GIVEN THE SITE CONDITIONS. CONSTRUCTION ACTIVITY, FROZEN GROUND, SNOW COVER, ETC. MAY HAVE HIDDEN FEATURES OTHERWISE VISIBLE. THE LOCATION OF UNDERGROUND SERVICES, IF SHOWN, WAS DERIVED FROM PLANS OBTAINED FROM OTHER AGENCIES. RUDY MAK SURVEYING CANNOT BE HELD RESPONSIBLE FOR THE LOCATION AND ACCURACY OF UNDERGROUND SERVICES. THE LOCATION OF ALL SERVICES MUST BE VERIFIED ON SITE. ONLY A SIGNED AND SEALED PAPER COPY OF THIS SURVEY IS AN ORIGINAL COPY. NO DIGITAL VERSION OF THIS PLAN IS TO BE CONSIDERED "ORIGINAL" AND MAY HAVE BEEN ALTERED BY OTHERS.

ELEVATION NOTE:
ELEVATION ARE GEODETIC IN ORIGIN AND WERE DERIVED FROM OBSERVED REFERENCE POINTS (ORP) USING THE PRECISE POINT POSITIONING (PPP) SERVICE (2002 EPOCH) AND ARE REFERRED TO THE CGVD-1928-1978 DATUM.

BENCHMARK
SITE BENCHMARK IS THE TOP OF THE IB AT THE SOUTHERN CORNER OF PART 2, PLAN 16R-377 HAVING AN ELEVATION OF 193.72

- LEGEND
- DENOTES FOUND SURVEY MONUMENT
 - DENOTES PLANTED SURVEY MONUMENT
 - ▣ DENOTES STANDARD IRON BAR
 - IB DENOTES IRON BAR
 - (967) DENOTES W.J. WILDMAN, O.L.S.
 - (1115) DENOTES RONALD J. ENO, O.L.S.
 - (1161) DENOTES W.J. PLAXTON, O.L.S.
 - (1649) DENOTES MARTIN W. KNISLEY, O.L.S.
 - (P1) DENOTES PLAN 16R-5174
 - (P2) DENOTES PLAN 16R-377
 - (P3) DENOTES PLAN 16R-373
 - (P4) DENOTES PLAN OF SURVEY BY W.J. PLAXTON, O.L.S. DATED MARCH 8, 1974
 - (P5) DENOTES PLAN 16R-661
 - (D1) DENOTES INST. NO. R265729
 - +— DENOTES BOARD FENCING
 - DENOTES MANHOLE
 - DENOTES MANHOLE (SANITARY)
 - DENOTES MANHOLE (STORM)
 - DENOTES DUG WELL
 - DENOTES LIGHT STANDARD
 - DENOTES HYDRO POLE
 - DENOTES GUIDE WIRE
 - DENOTES CATCH BASIN
 - DENOTES FIRE HYDRANT
 - DENOTES DECIDUOUS TREE
 - DENOTES CONIFEROUS TREE
 - DENOTES SHED
 - DENOTES COMMUNICATIONS BOX
 - +— DENOTES SIGN
 - +— DENOTES OVERHEAD WIRE
 - DENOTES HYDRO VAULT
 - DENOTES BOLLARD

RUDY MAK SURVEYING LTD.
ONTARIO LAND SURVEYORS

89 BIG BAY POINT ROAD
BARRIE, ONTARIO L4N 8M5 (705) 722-3845
E-MAIL MAIL@MAKSURVEYING.COM

DRAWN BY: JAC CHECK BY: FILE No. 13394

METRIC
DISTANCES AND COORDINATES SHOWN ON THIS PLAN ARE IN METRES
AND CAN BE CONVERTED TO FEET BY DIVIDING BY 0.3048.